






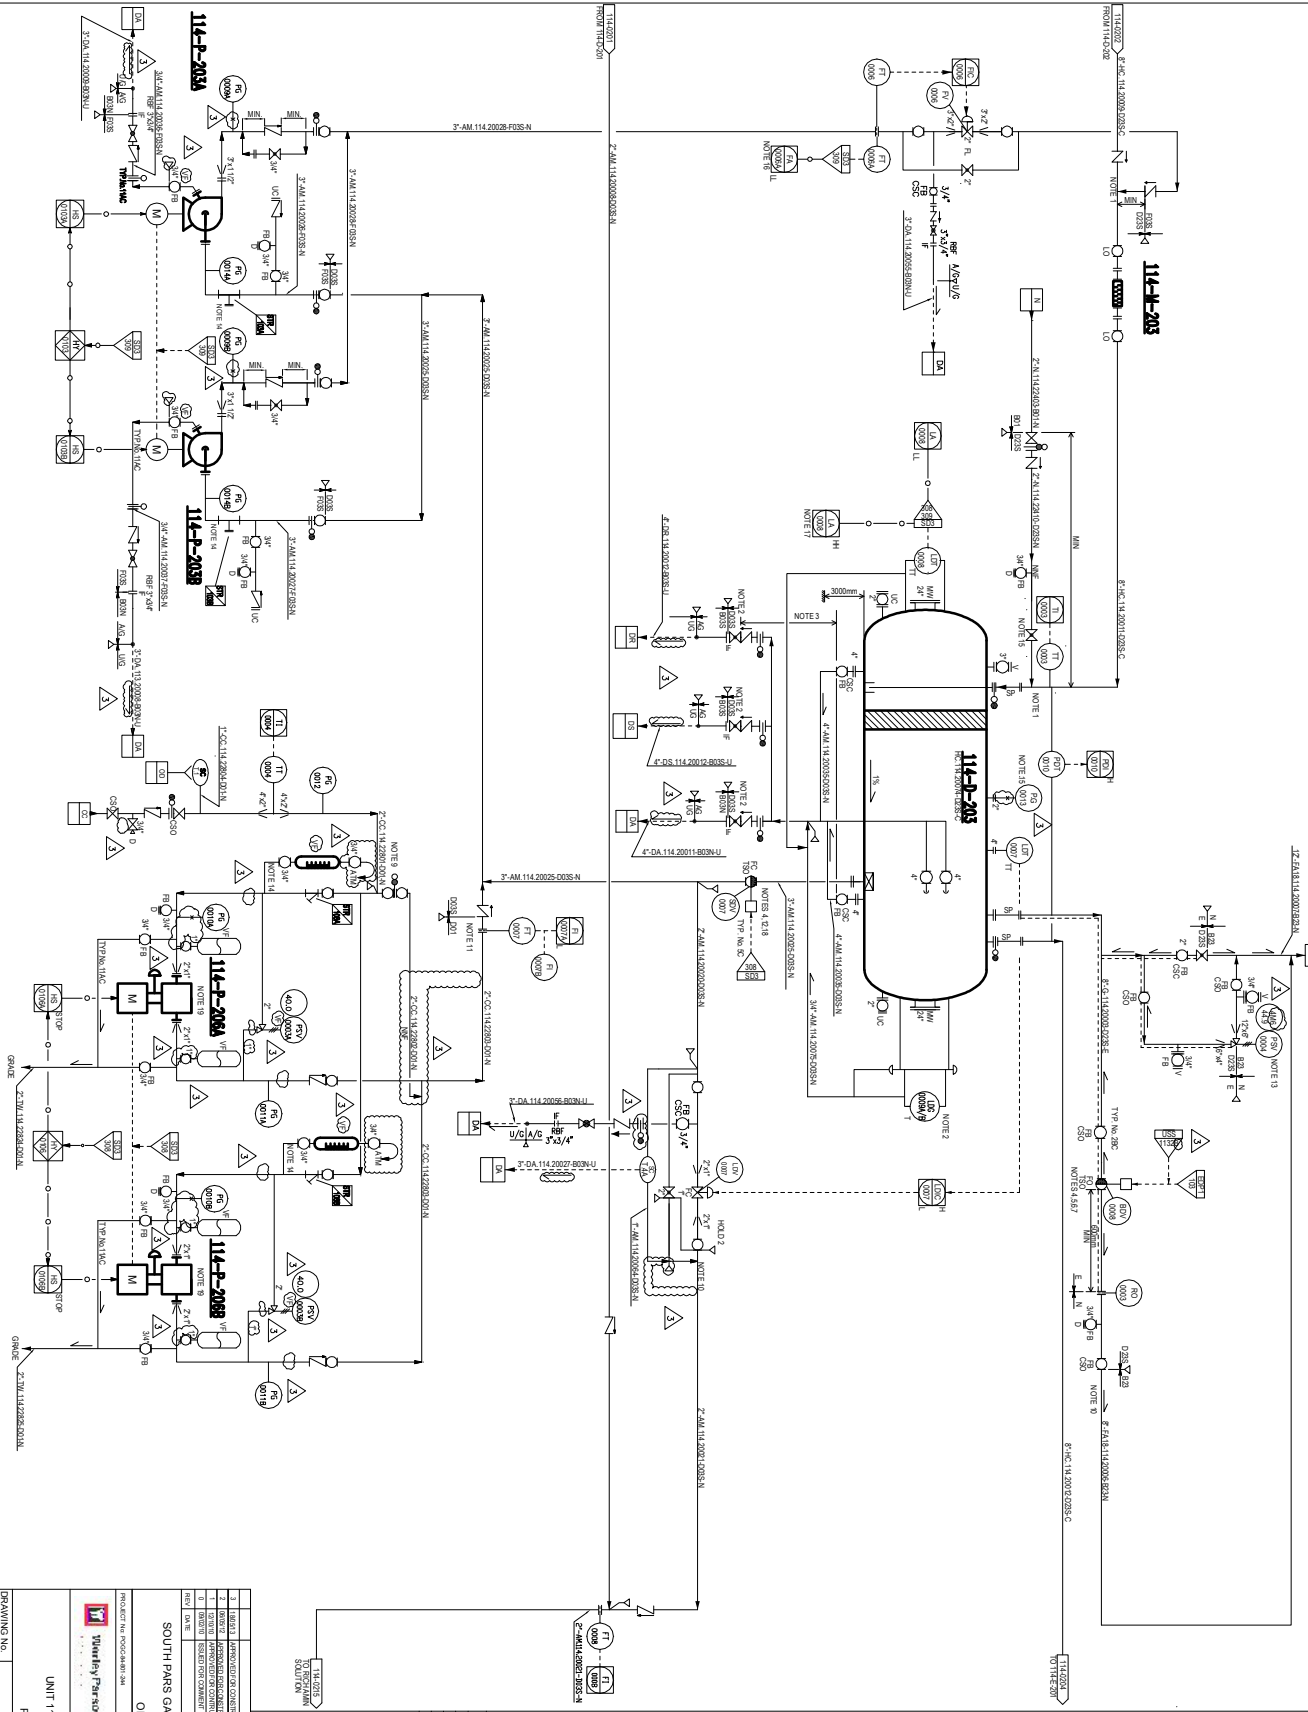







UTILITY PID NUMBER


PROJECT NO.	114-0203
PROJECT NAME	UNIT 114, PROPANE TREATMENT AND DRYING
PROJECT DRAWING NO.	PID-118-114-0030-0203
PROJECT REVISION NO.	3