

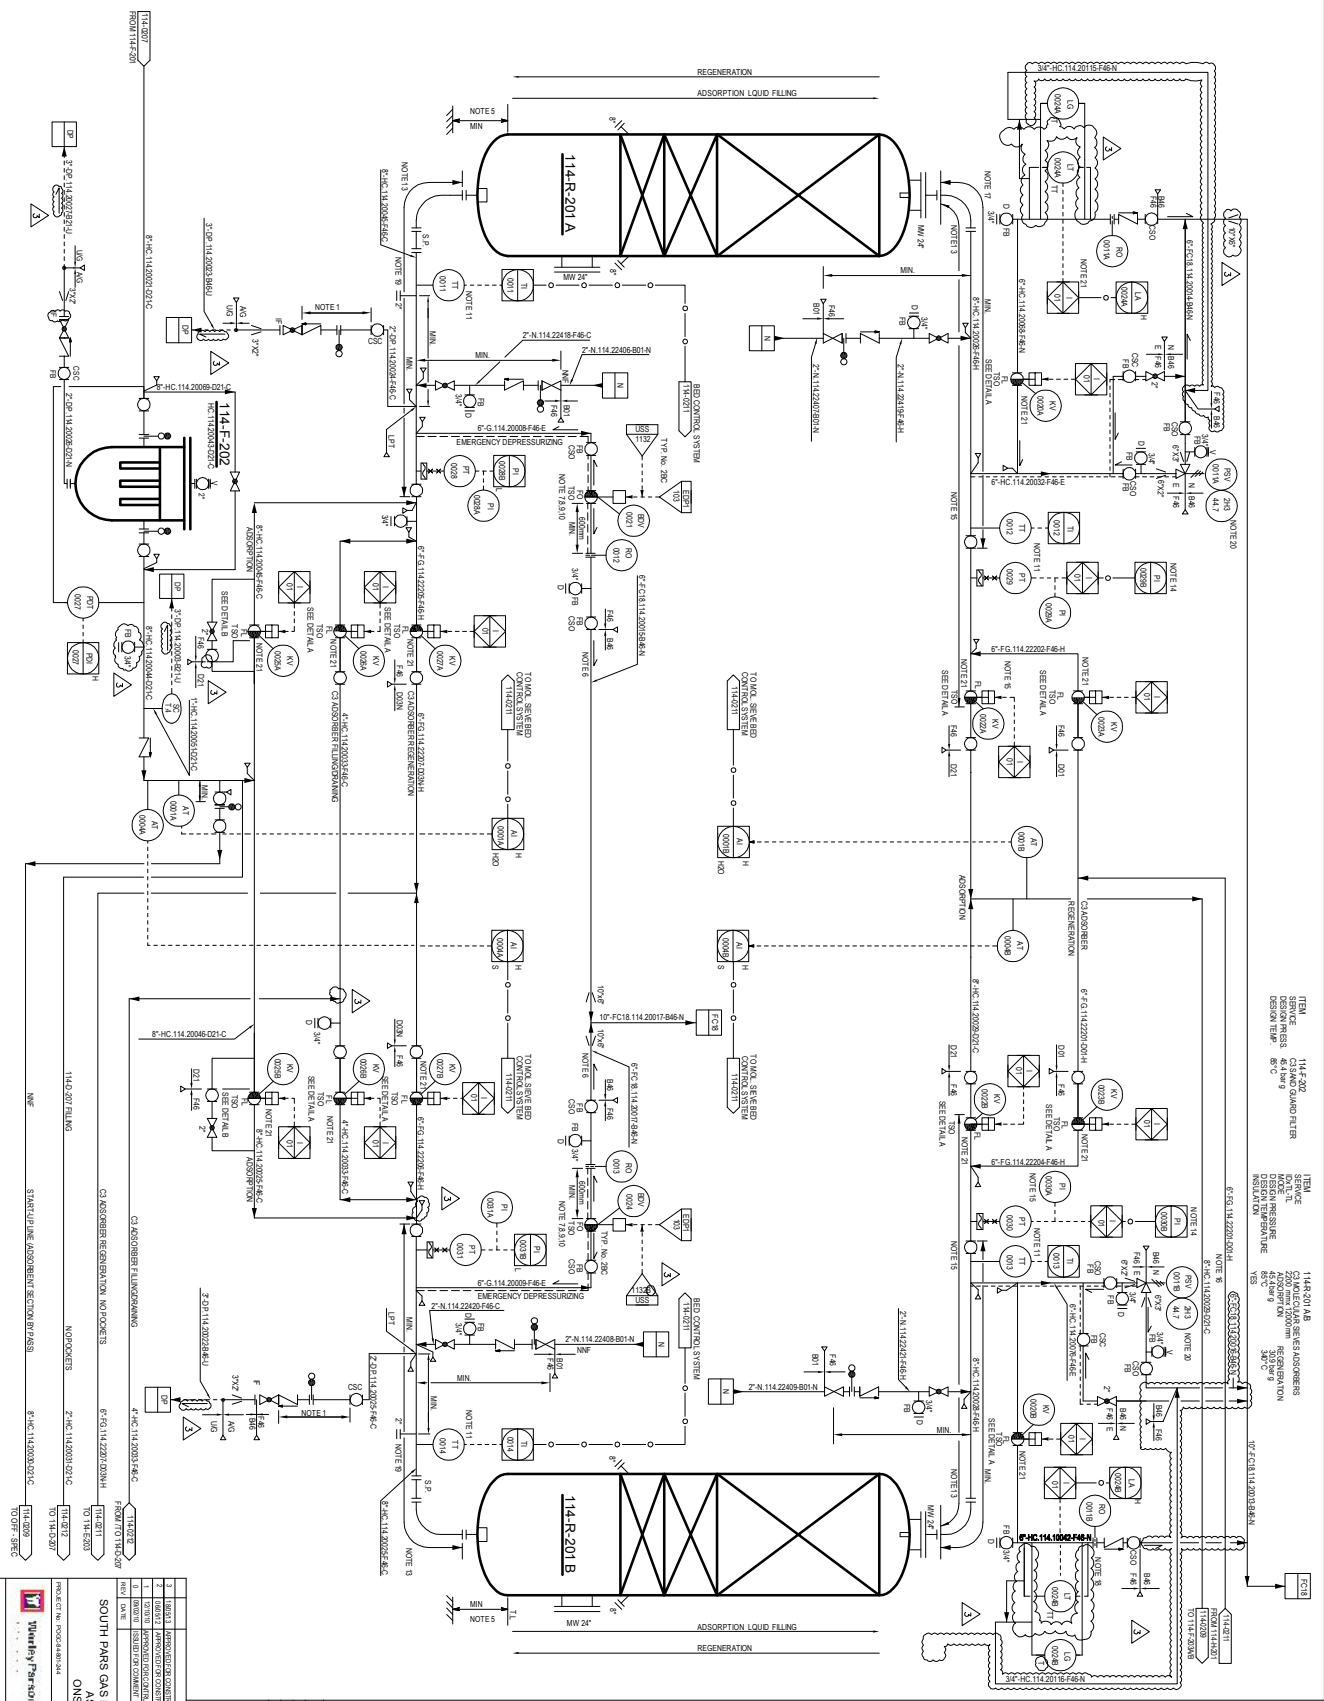


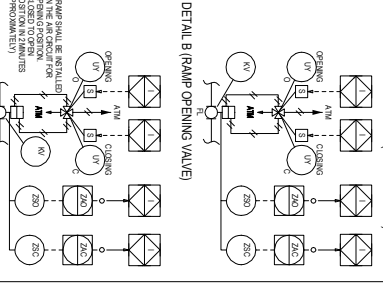

- NOTES**
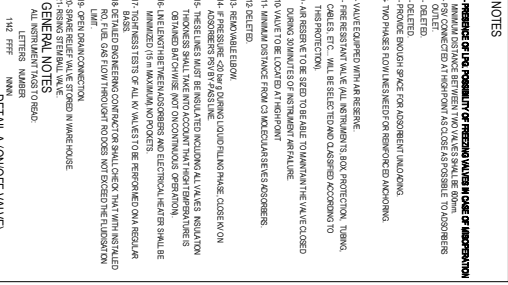









REVISION 3